

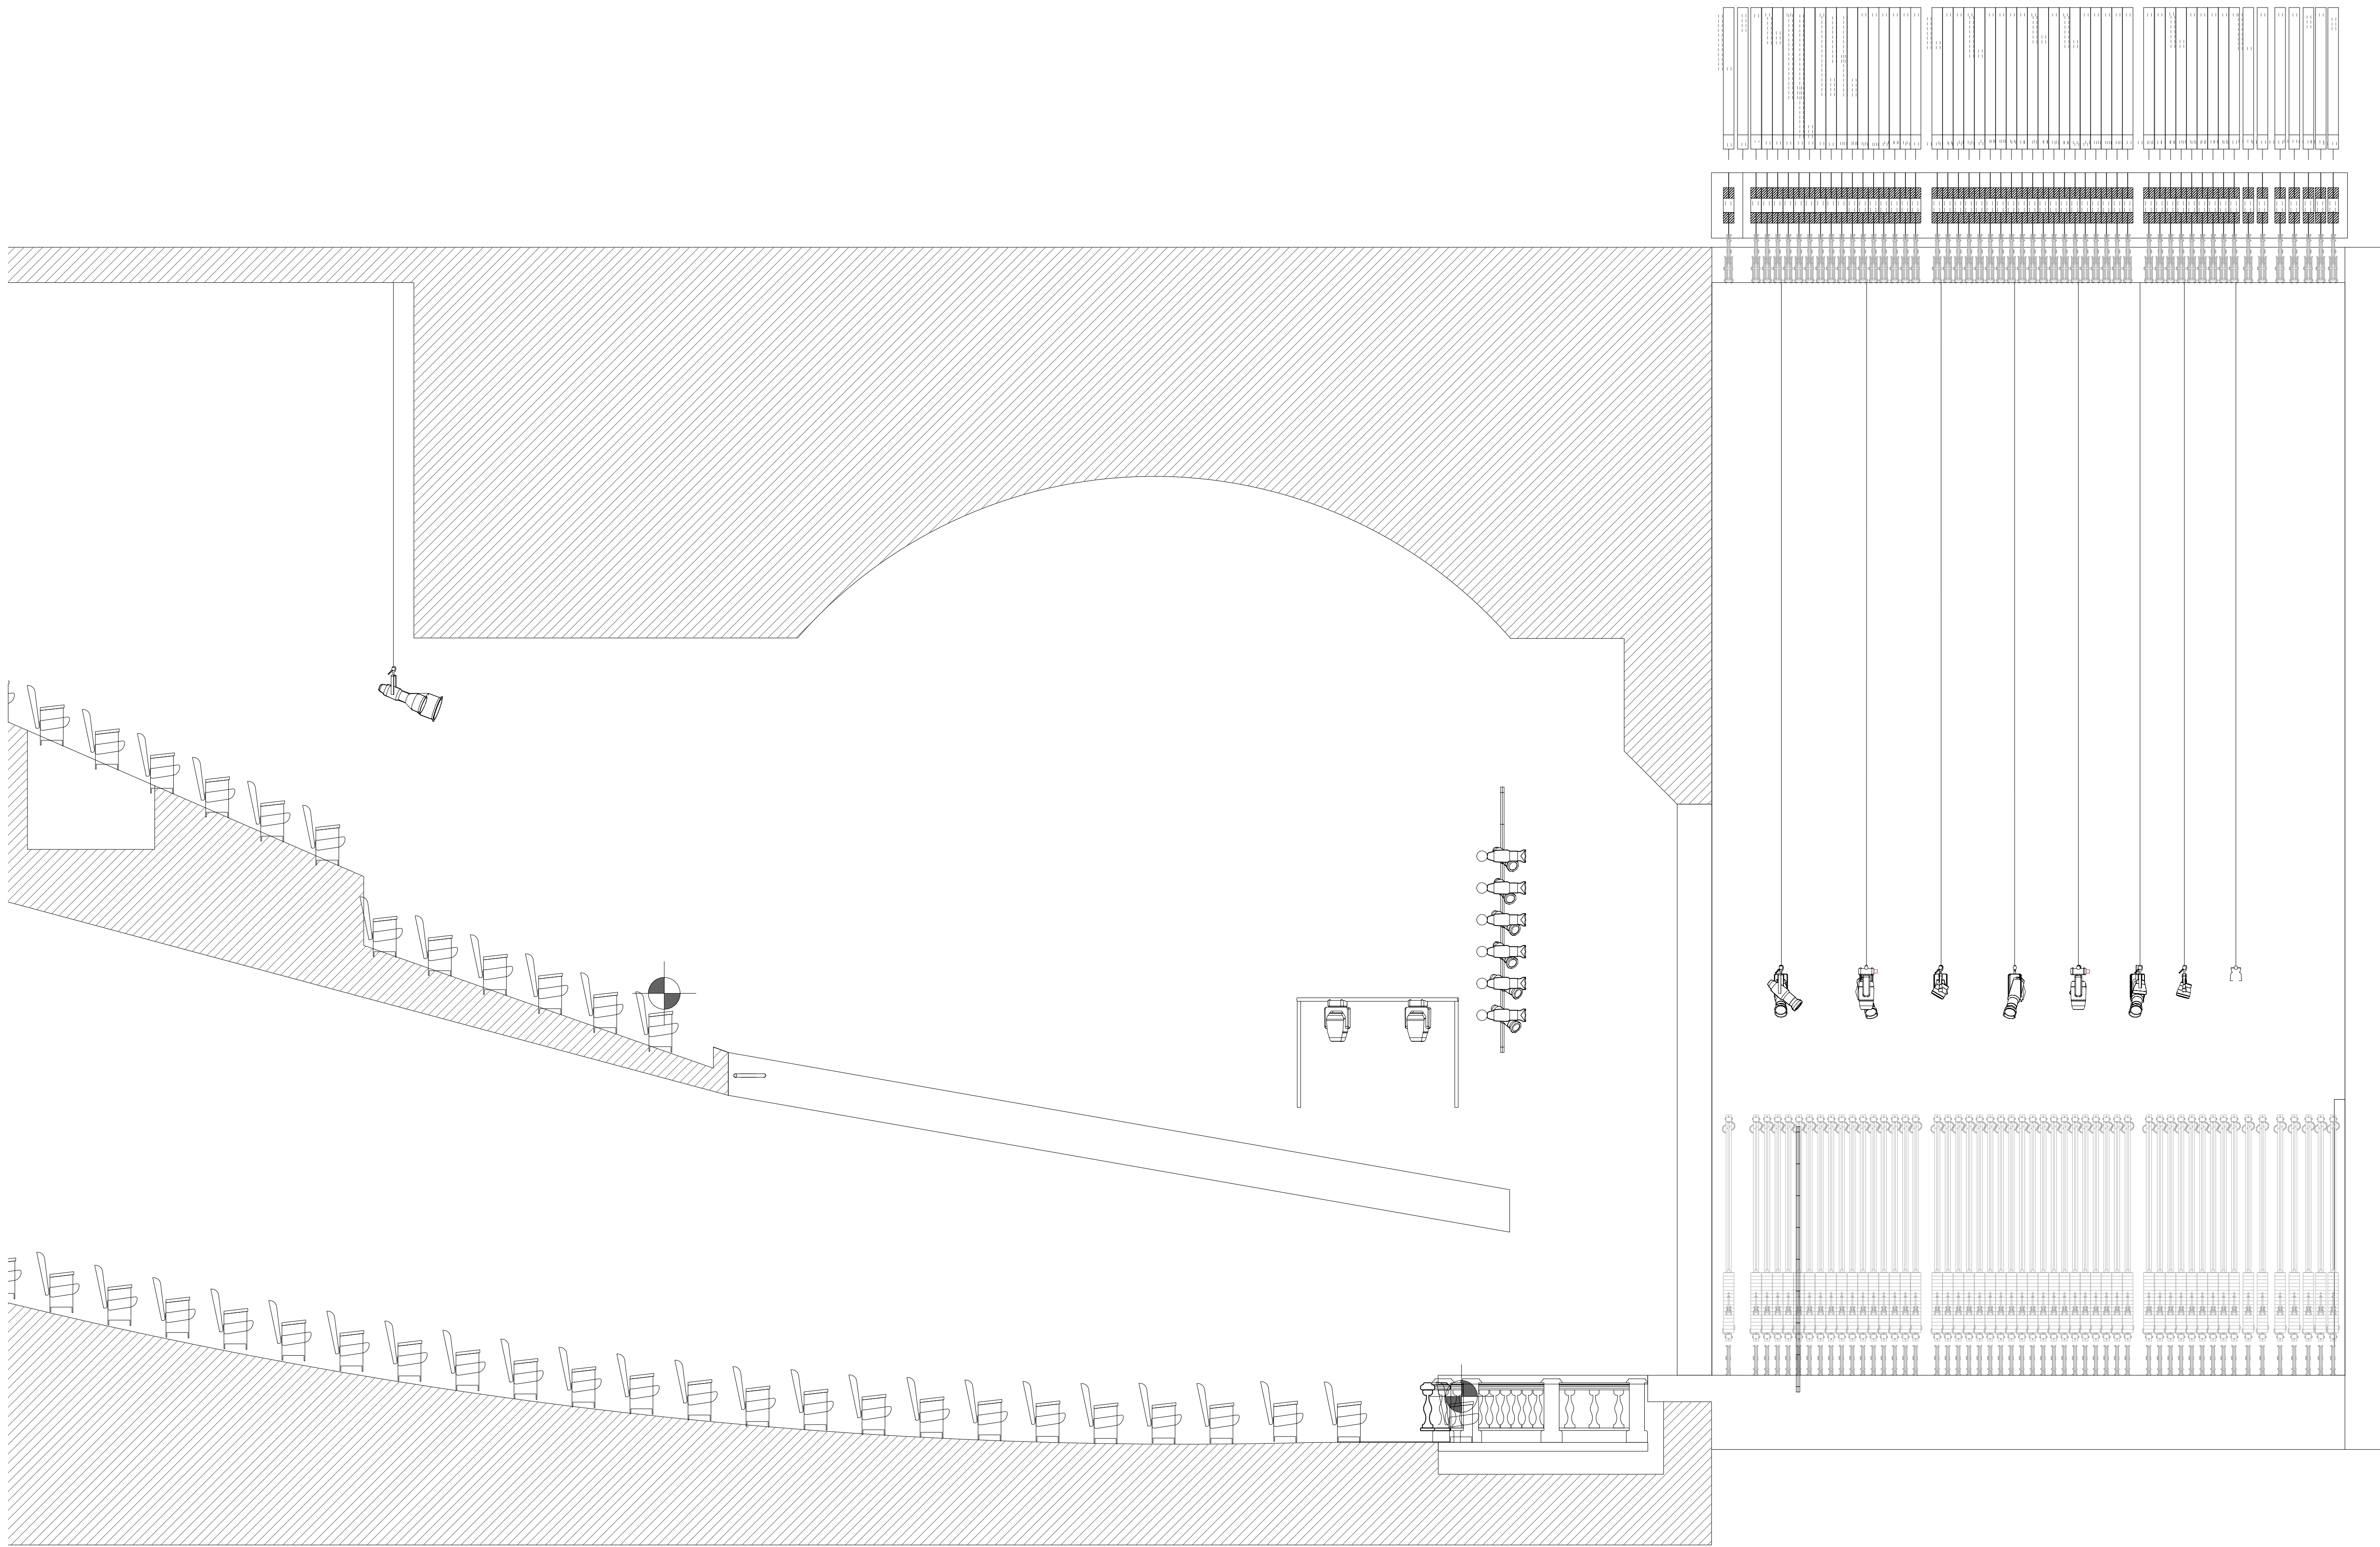


 

Symbol Key		
	ETC High End Lonestar @615 W	13
	Chauvet COLORado 1 Quad Zoom VW @84 W	16
	ETC Source 4 36deg @750 W	10
	ETC Source 4 LED 36deg @140 W	16
	ETC Source 4 50deg @575 W	12
	ChromaQ Colorforce II 72 @800 W	7
	ETC ColorSource PAR Round @90 W	16
	ETC Source 4 10deg @750 W	6
	ETC Source 4 05deg @750 W	6

Lucas Theatre
32 Abercorn St, Savannah,
GA 31401

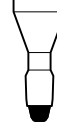

Lighting Plot

Scale


1/4" = 1'-0"

Date Published

10-13-24

Date Revised

12-28-24

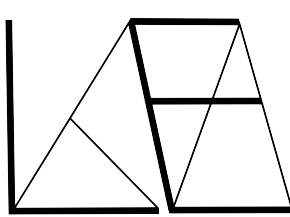

Lily
Edwards

Sheet Number

2

Of

2